


West End Project
Proposed Implementation Plan
Bloomsbury Street

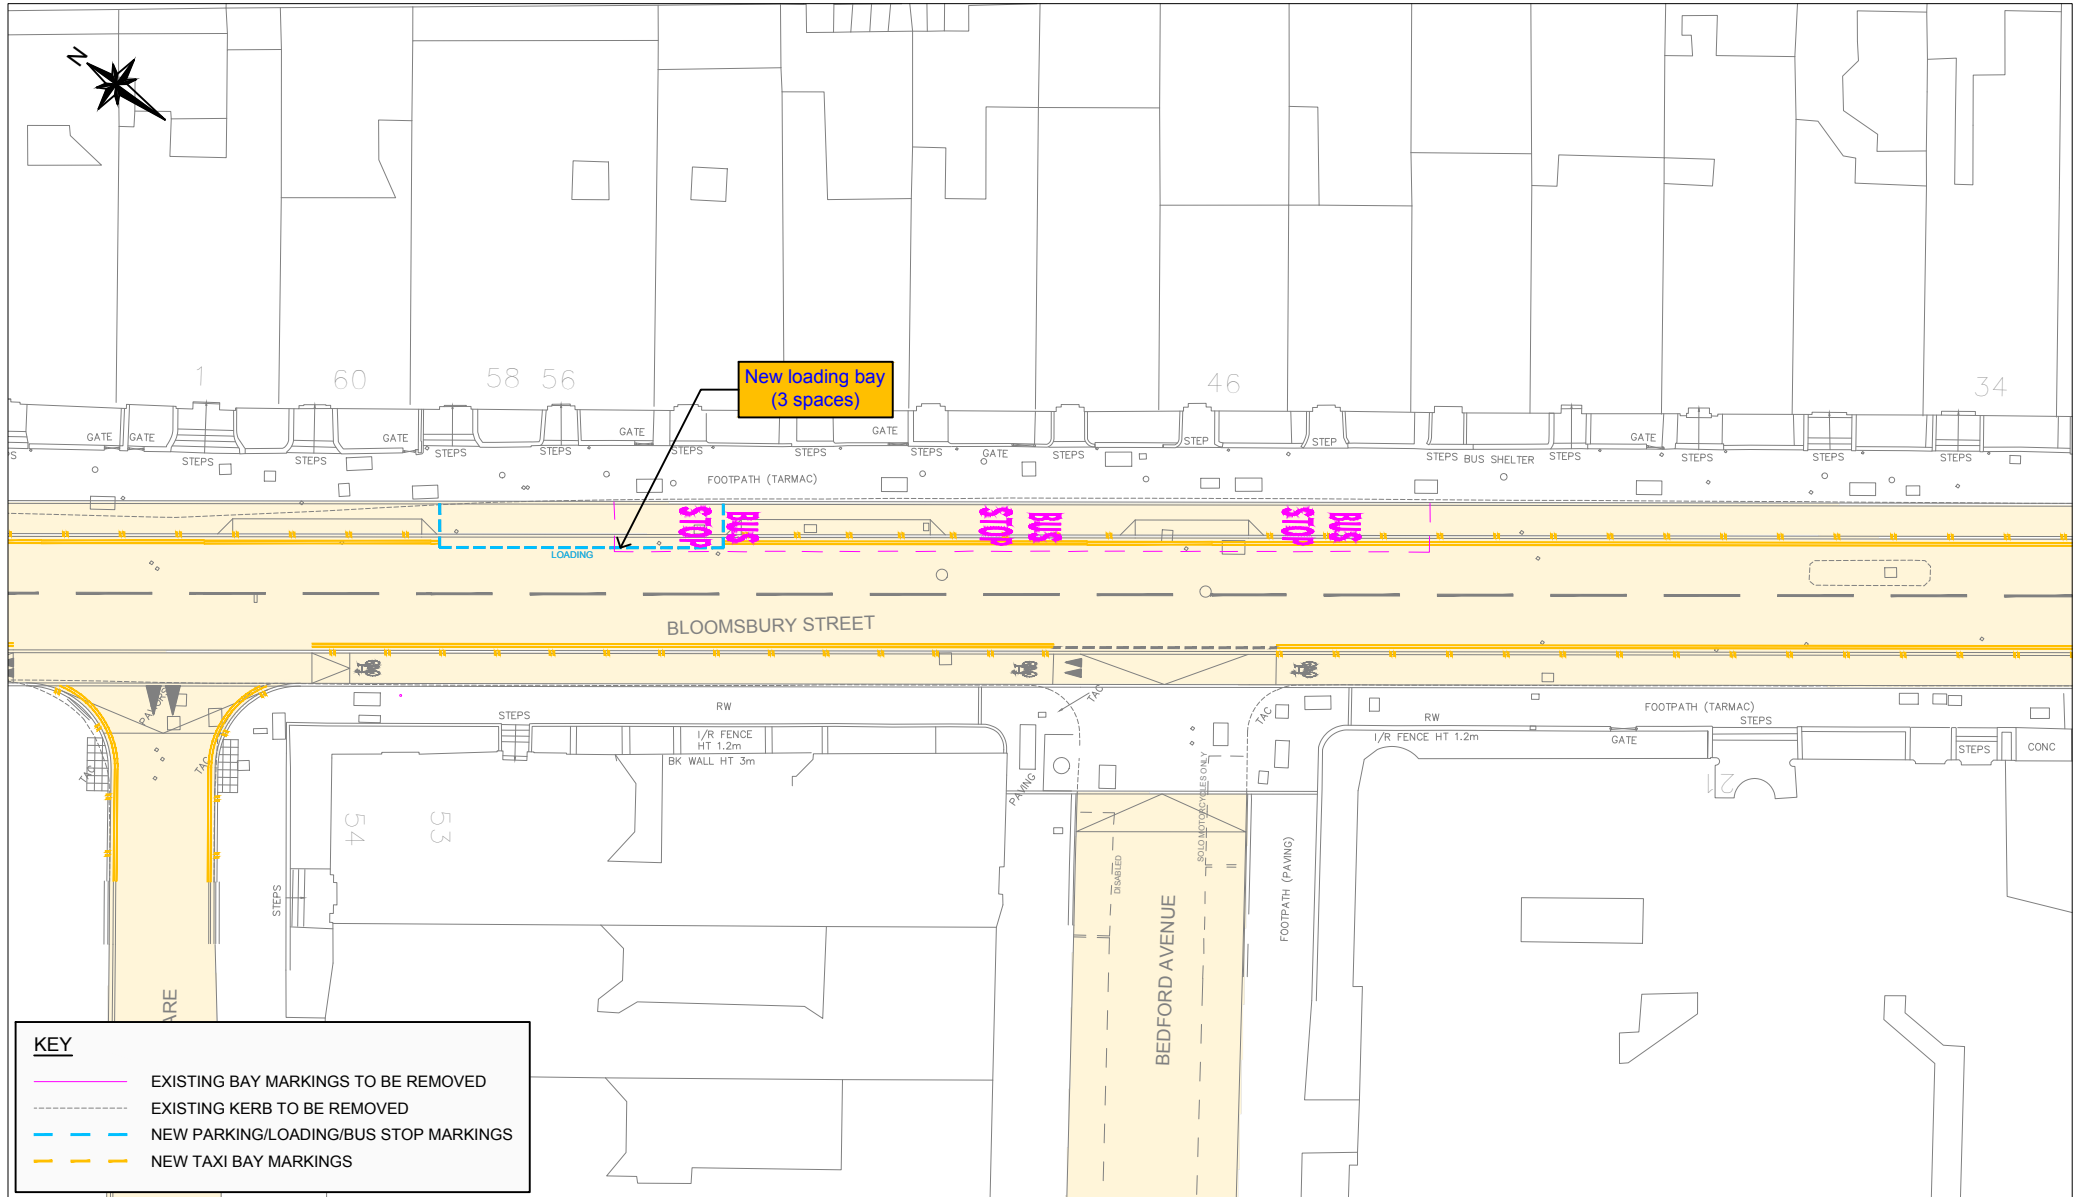

KEY

- EXISTING BAY MARKINGS TO BE REMOVED
- EXISTING KERB TO BE REMOVED
- NEW PARKING/LOADING/BUS STOP MARKINGS
- NEW TAXI BAY MARKINGS