






West End Project
Proposed Implementation Plan
Tottenham Court Road

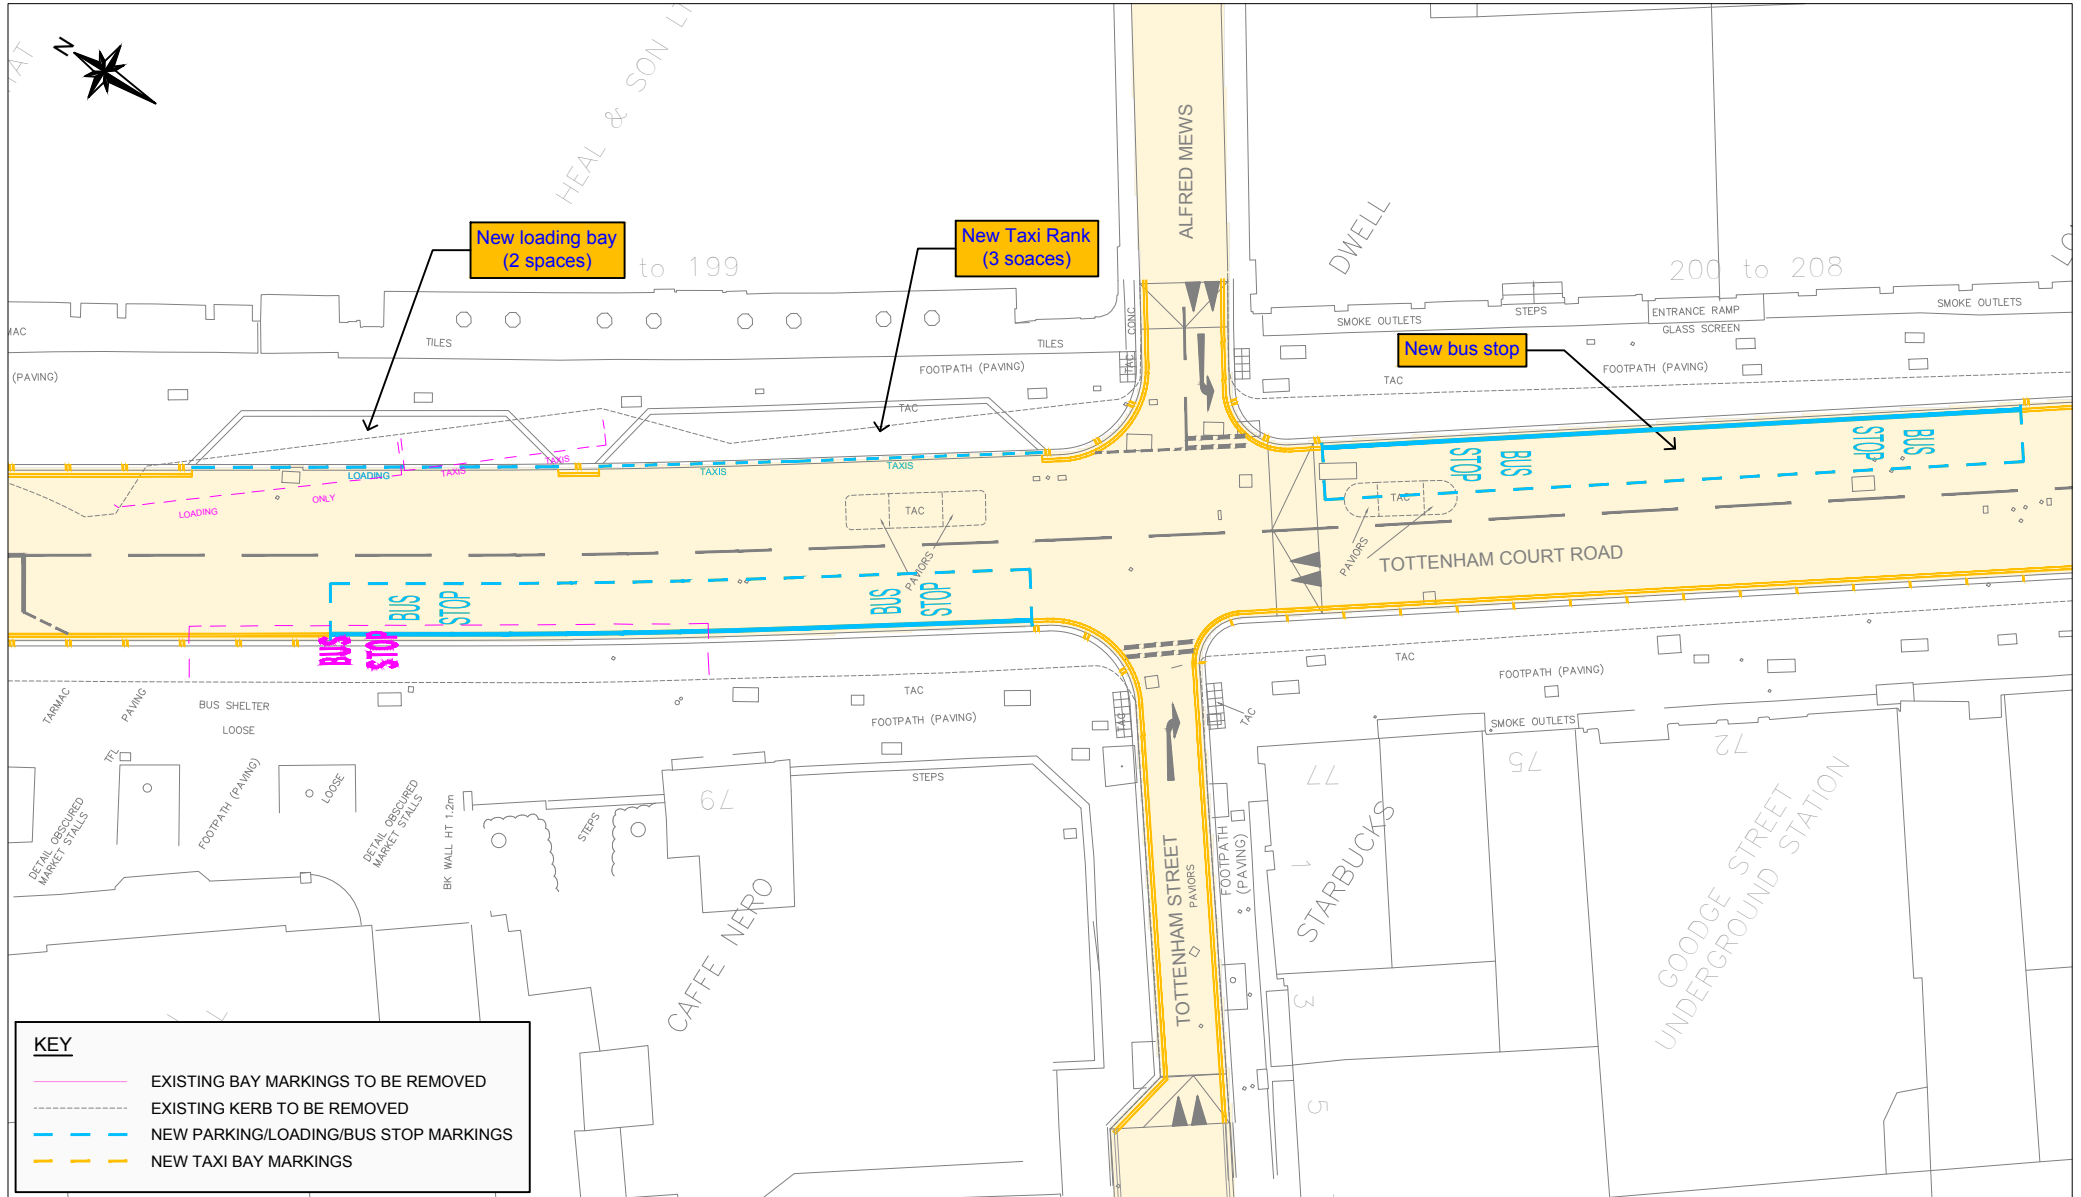

KEY	
	EXISTING BAY MARKINGS TO BE REMOVED
	EXISTING KERB TO BE REMOVED
	NEW PARKING/LOADING/BUS STOP MARKINGS
	NEW TAXI BAY MARKINGS