


Continued on Section 3

Continued on Section 5

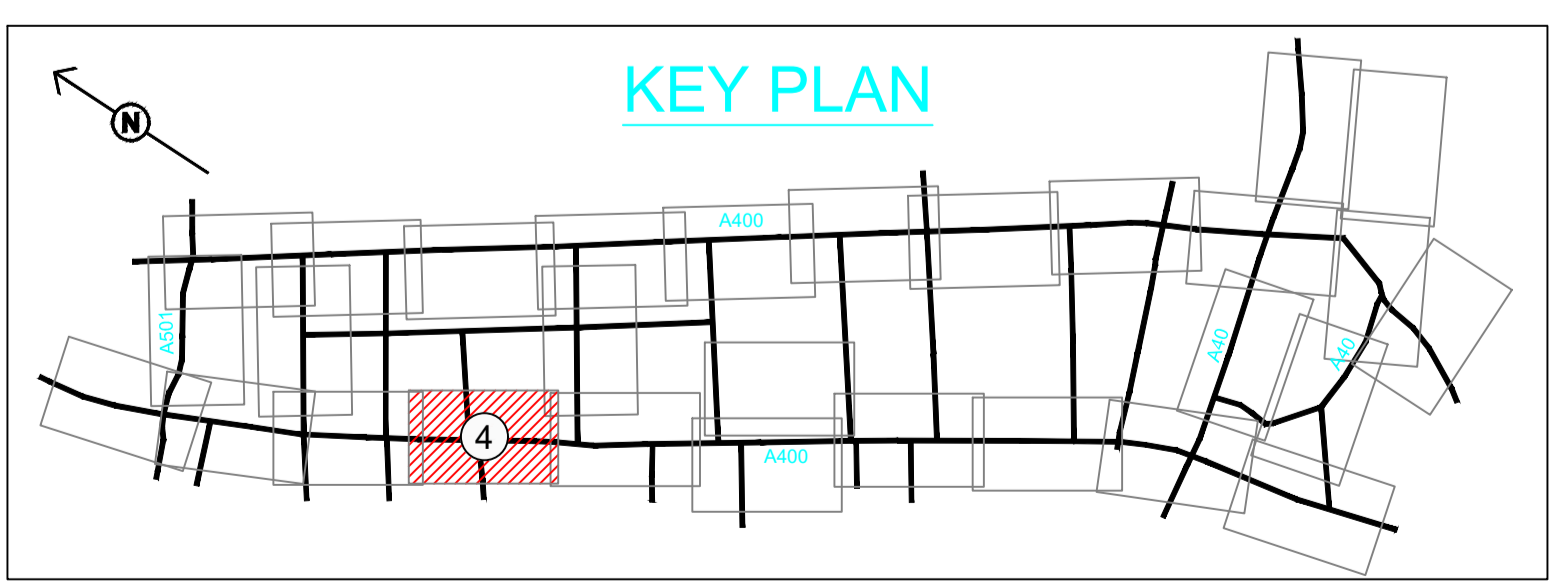

LEGEND	
	AREA RESTRICTED TO BUSES AND CYCLISTS ONLY MON - SAT FROM 8am - 7pm
	EXISTING KERB TO BE REMOVED
	NEW GRANITE KERB
	NEW TACTILE PAVING
	FOOTWAY
	EXISTING CARRIAGEWAY TO BE NEW FOOTWAY
	CARRIAGEWAY
	BUILDINGS
	NEW CYCLE RACKS
	NEW BUS SHELTER
	EXISTING TREE TO REMAIN
	NEW TREE
	TRAFFIC MOVEMENTS

K:\Projects\West End Project\01 - Detailed Design\External References\WEP\_Hatch-Footway.dwg