


WEST END PROJECT OVERVIEW

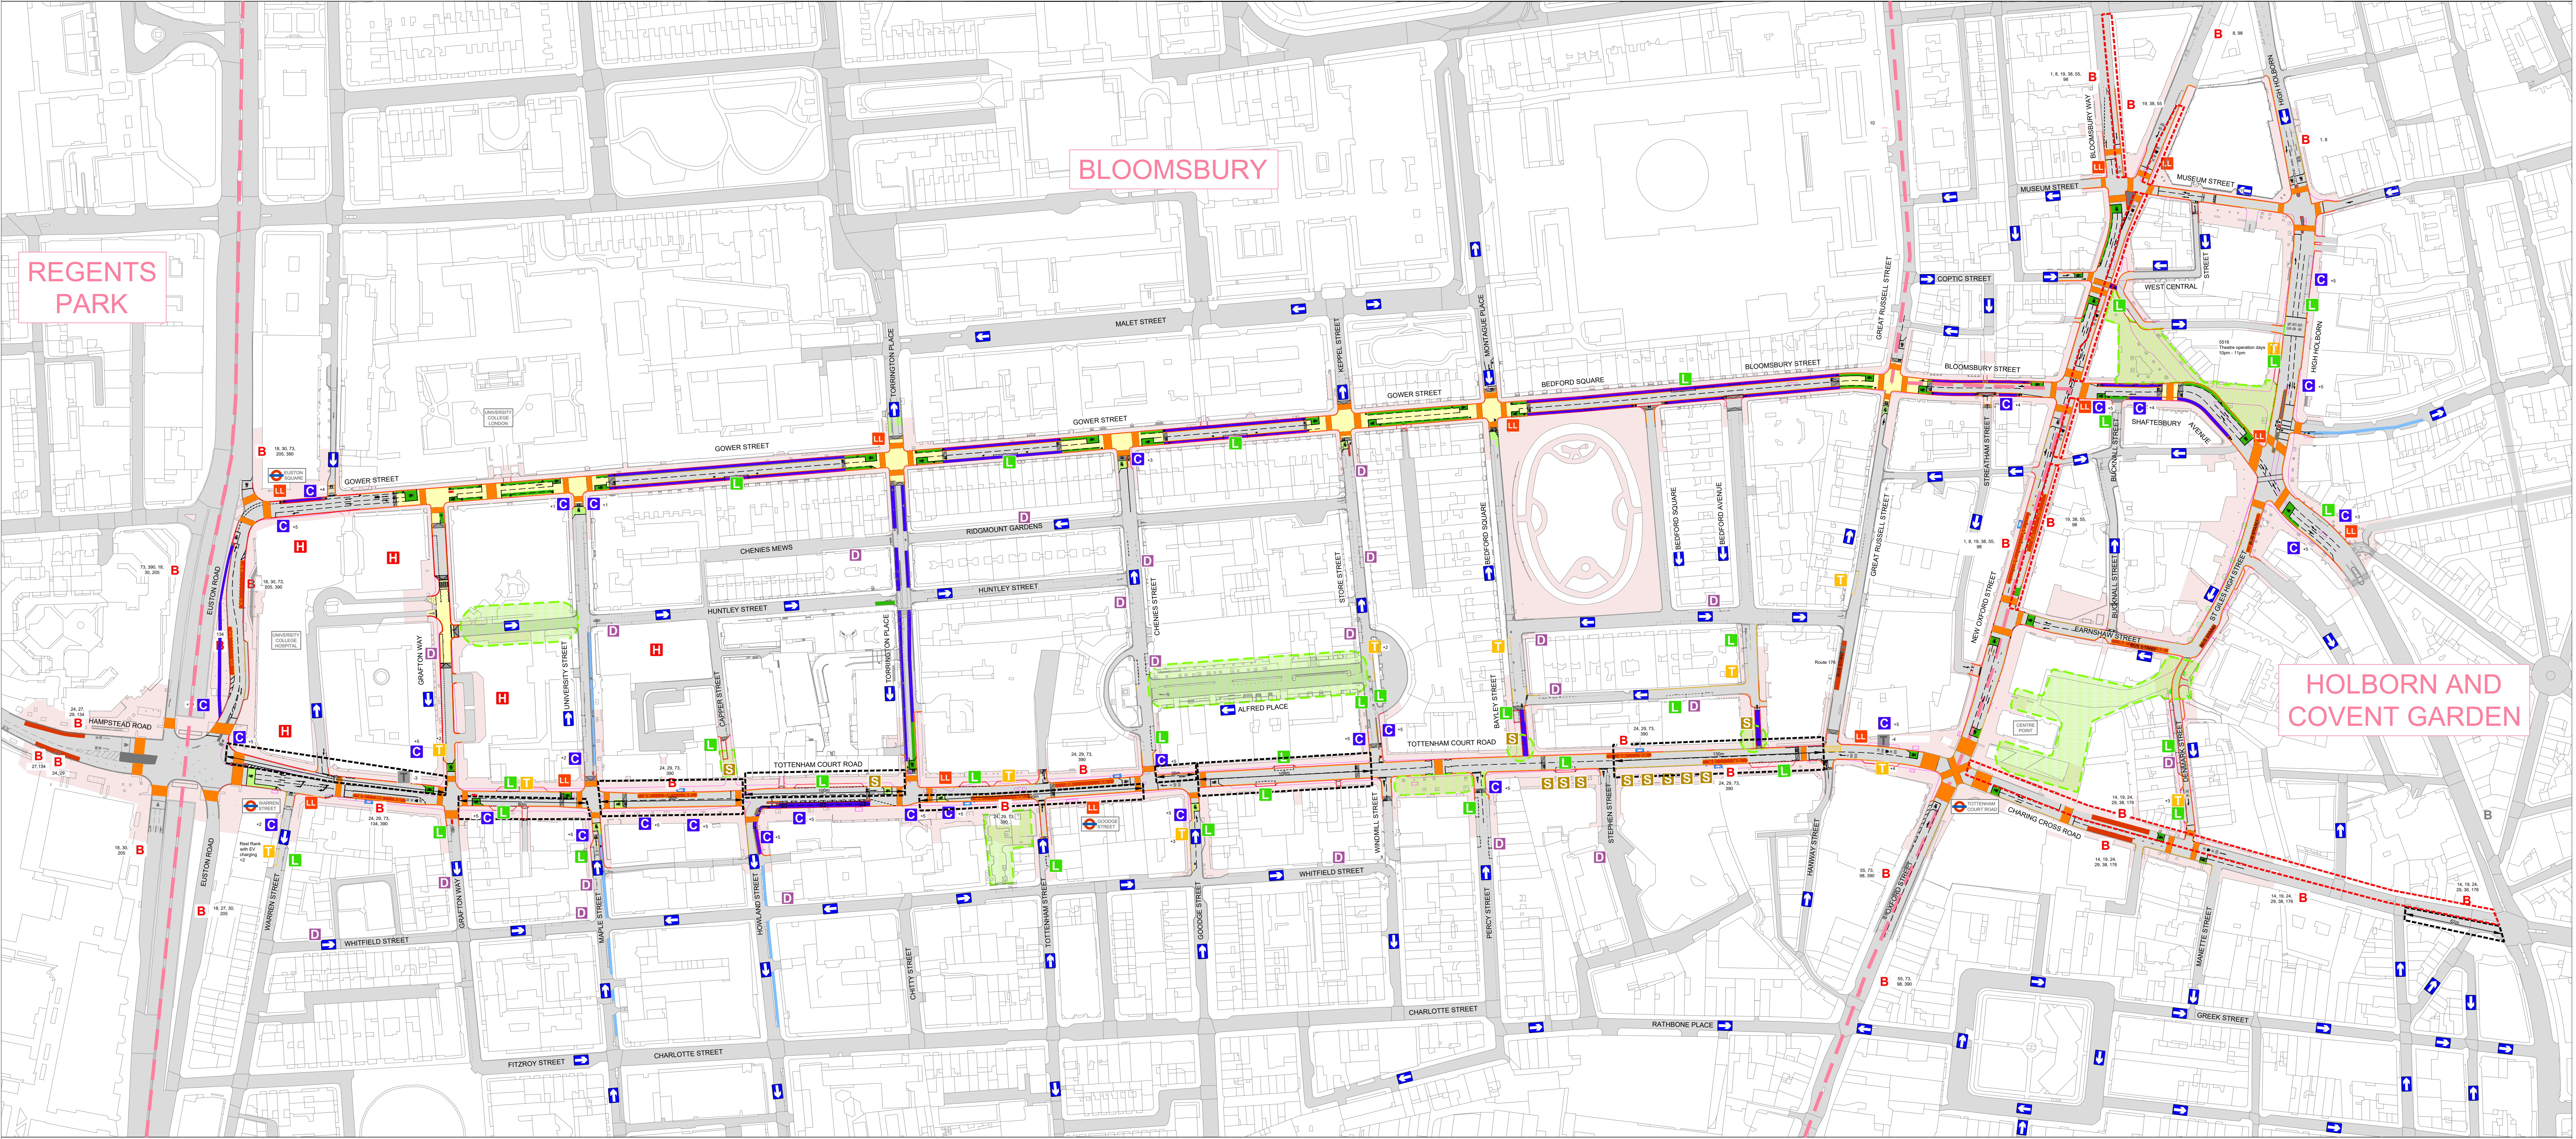

	Carriageway		Public Space
	Raised Carriageway		Section Restricted to Buses & Cycles, 8am-7pm, Mon-Sat
	Footway		Section Restricted to Buses & Cycles at all times
	Controlled Crossing Points		Exiting Kerb to be Removed
	Existing Cycle Lanes		Bus Stop
	New Cycle Lanes		Tube Station
	Existing Segregated Cycle Lanes		Hospital
	New Segregated Cycle Lanes		Taxi Rank
	Bus Stop / Stand		Loading Bay
	Camden Ward boundary line		Disabled parking bay (blue or green badge)
			New Cycle Stands
			Existing Legible London Sign
			Seating
			One Way Street

FOR INFORMATION ONLY